


WLAN PLAN Halle Friedberg

Version 2.0

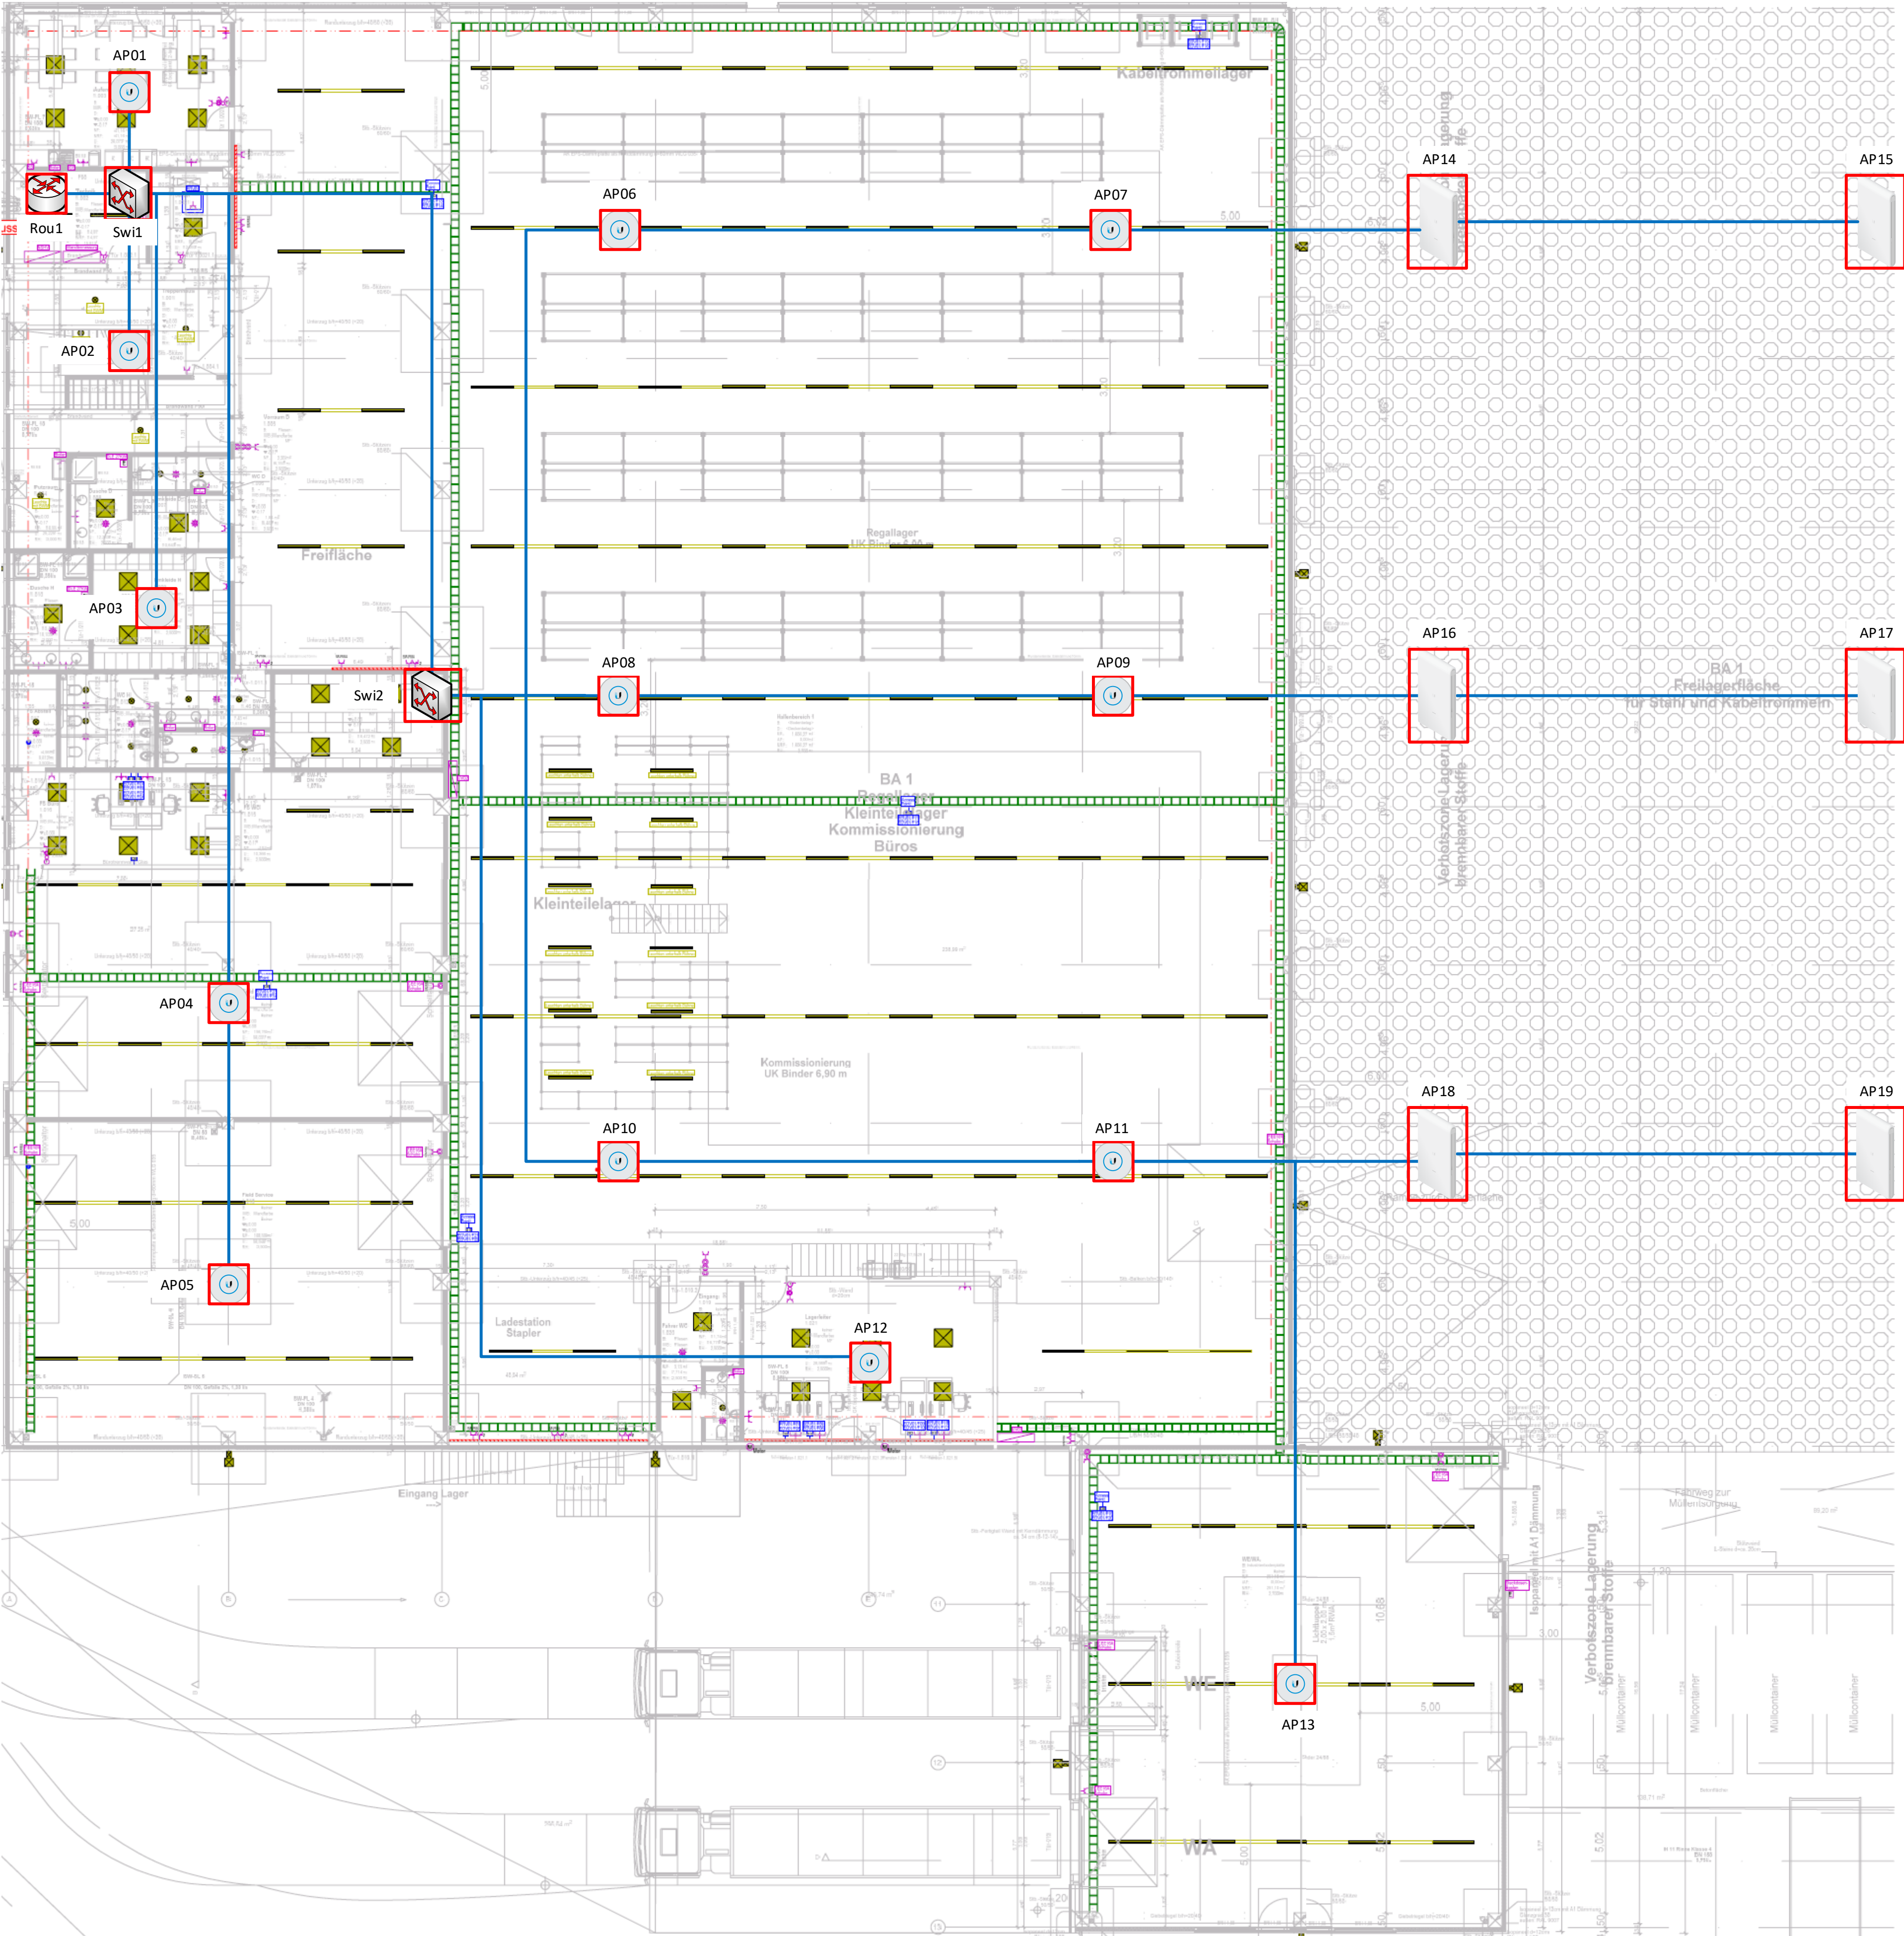

WLAN PLAN Halle Friedberg

Version 2.0

